


CORTE 1-1
1/50

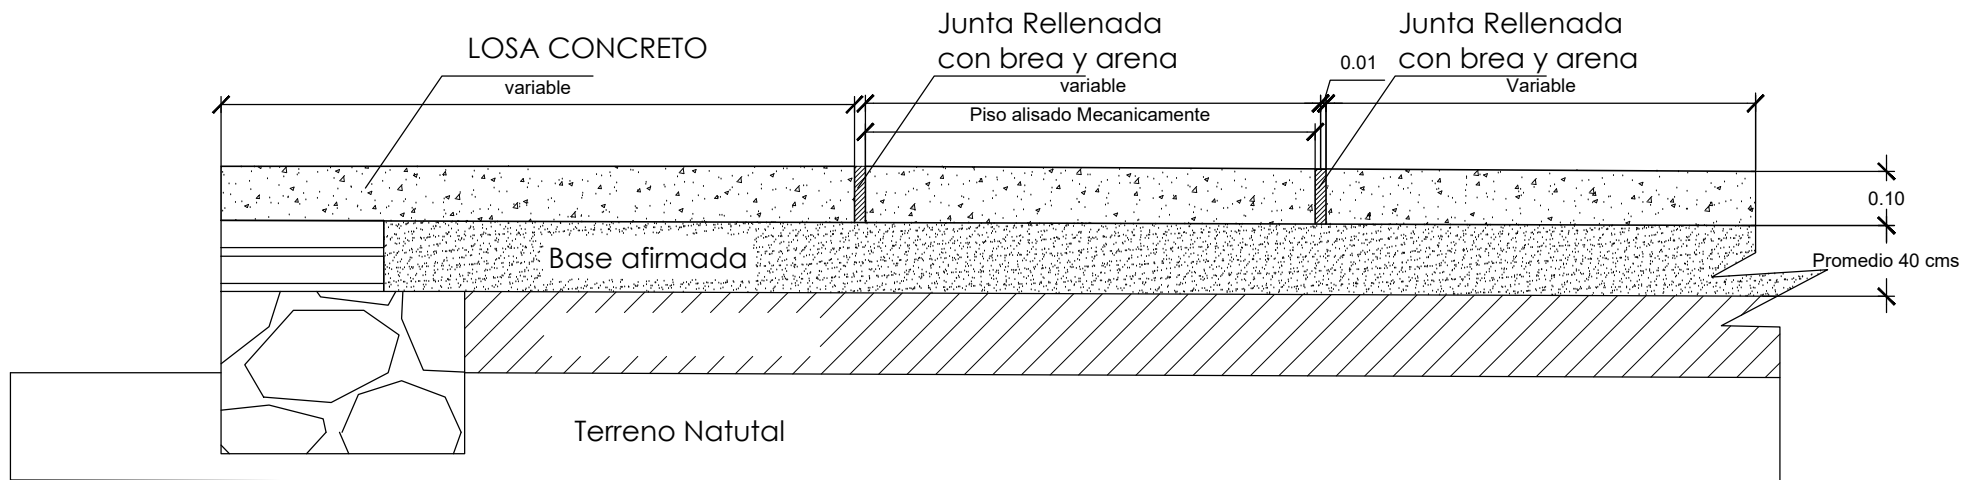

CORTE JUNTAS 2-2
1/50